



POTTER CREEK

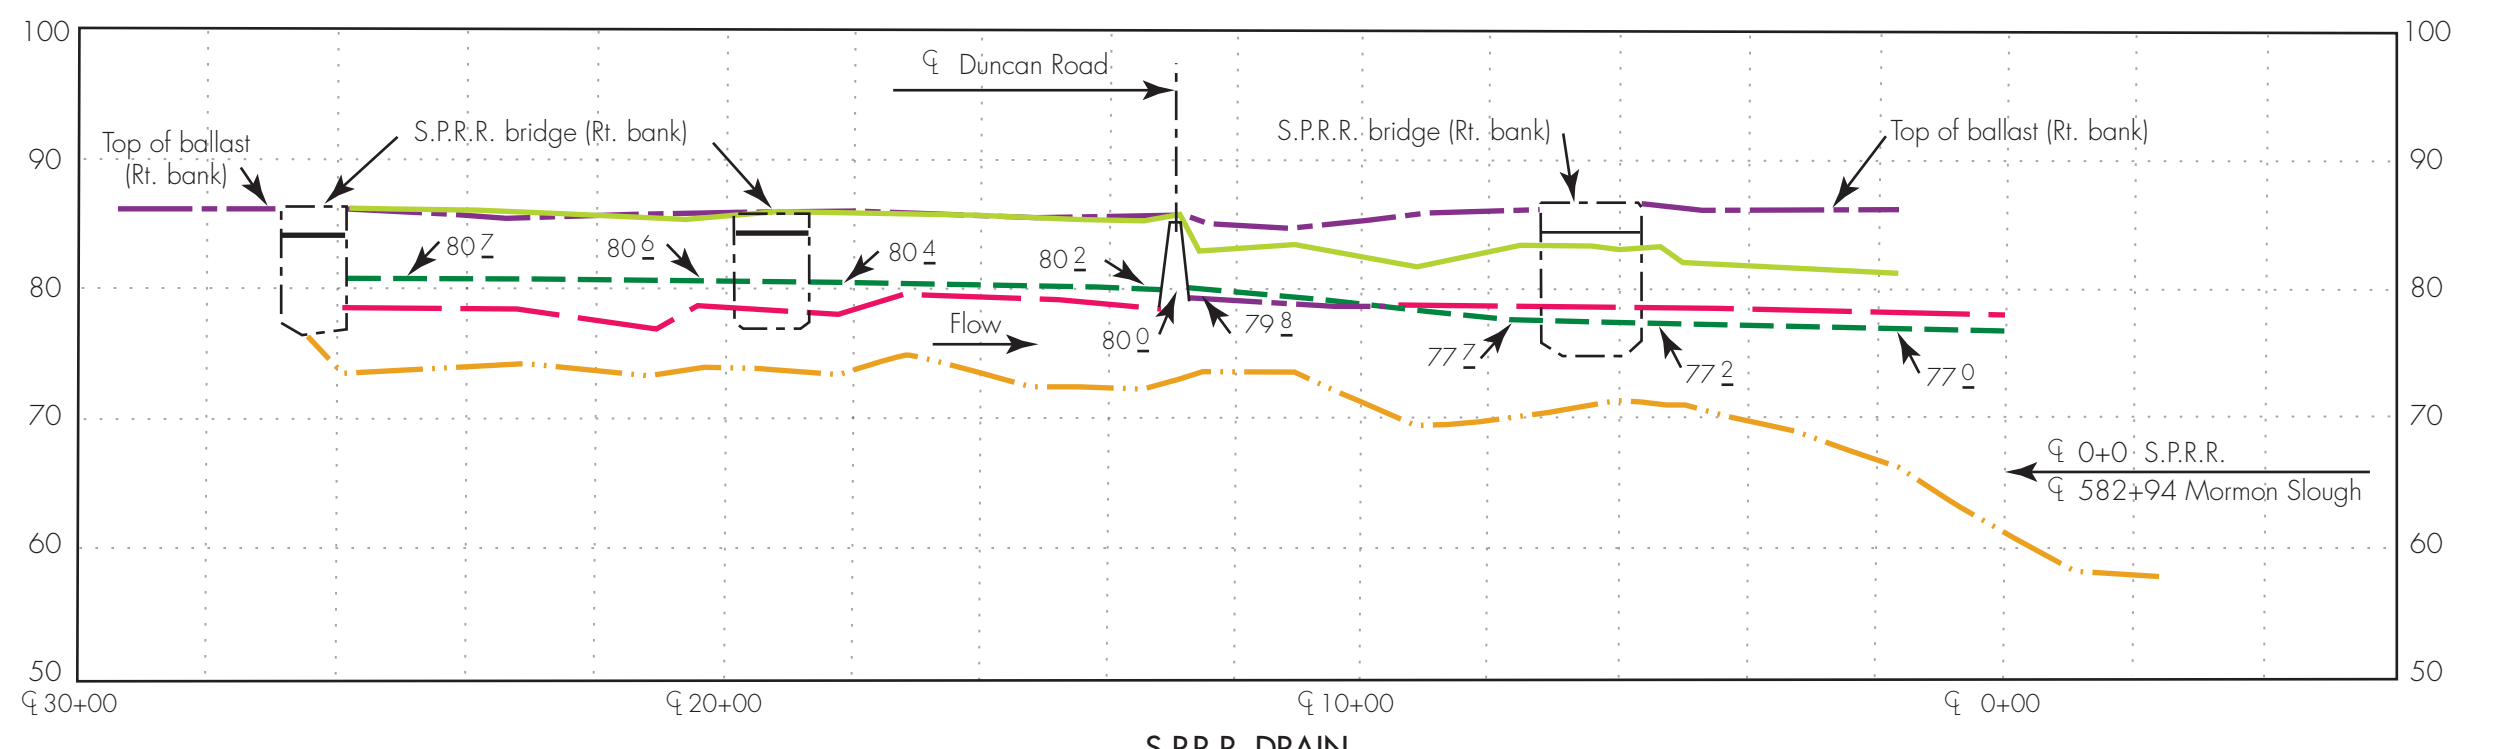

S.P.R.R. DRAIN

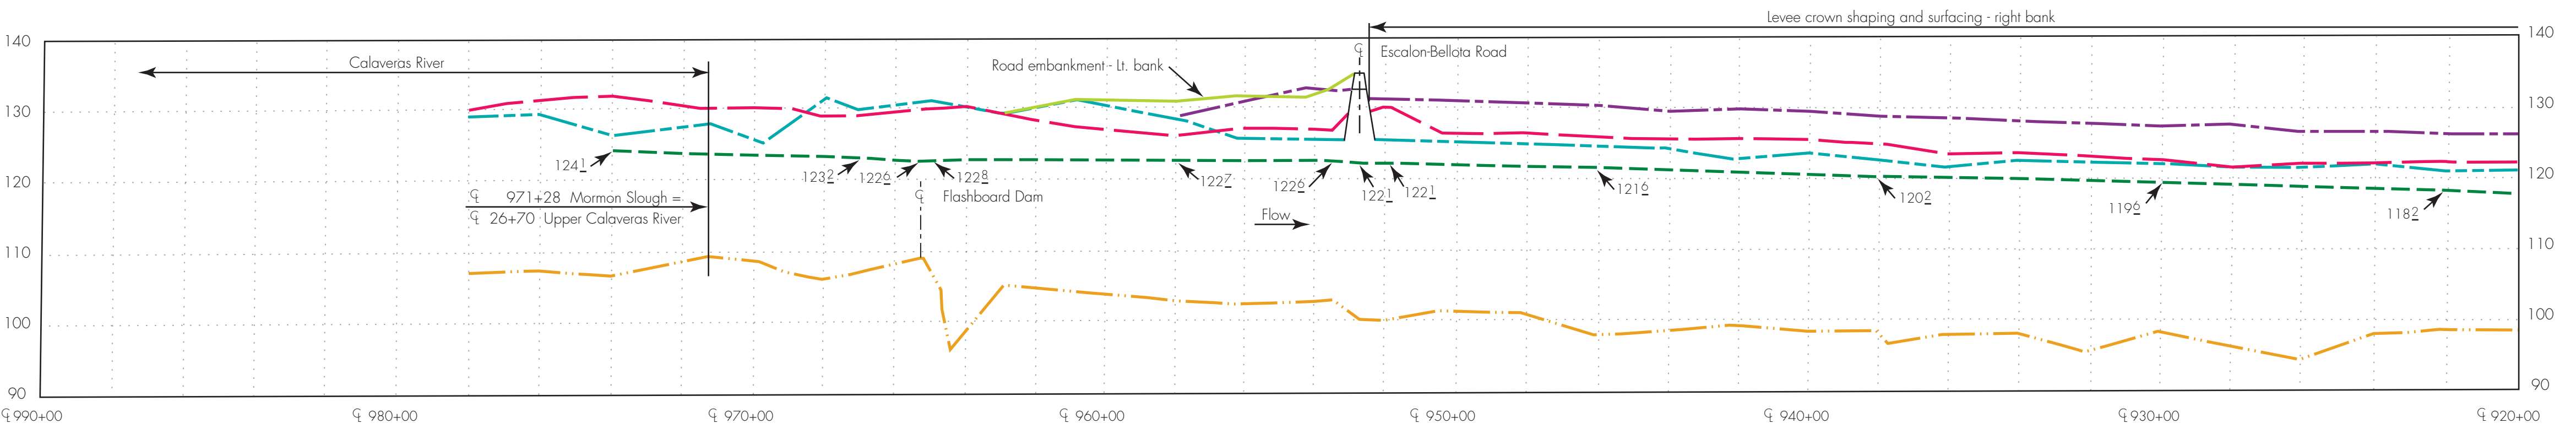

MORMON SLOUGH

- Top of project levees
- - - Project design flood plane
- Top of existing levee - left bank
- - - Top of existing levee - right bank
- - - Adjacent ground line - left bank
- - - Adjacent ground line - right bank
- · - · - Bottom of existing streambed
- - - ○ - - - Excavated channel

Elevations refer to Sea Level Datum, 1929

**PLAN OF IMPROVEMENT
PROFILE AND PROJECT FLOOD PLANE**

U.S. Army Engineer District
Corps of Engineers, Sacramento, California

Mormon Slough Project
San Joaquin County, California

**CHANNEL IMPROVEMENT
AND LEVEE CONSTRUCTION**

Calaveras River, Diverting Canal and Mormon Slough, from San Joaquin River to Bellota

Date: 19 November, 1965
File No. 3-20-142
Sheets 142/1 to 142/20 Sheet no. 142/8